

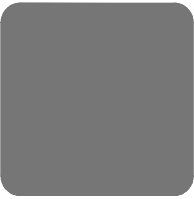


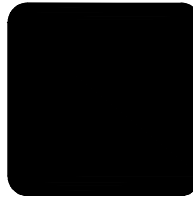








































































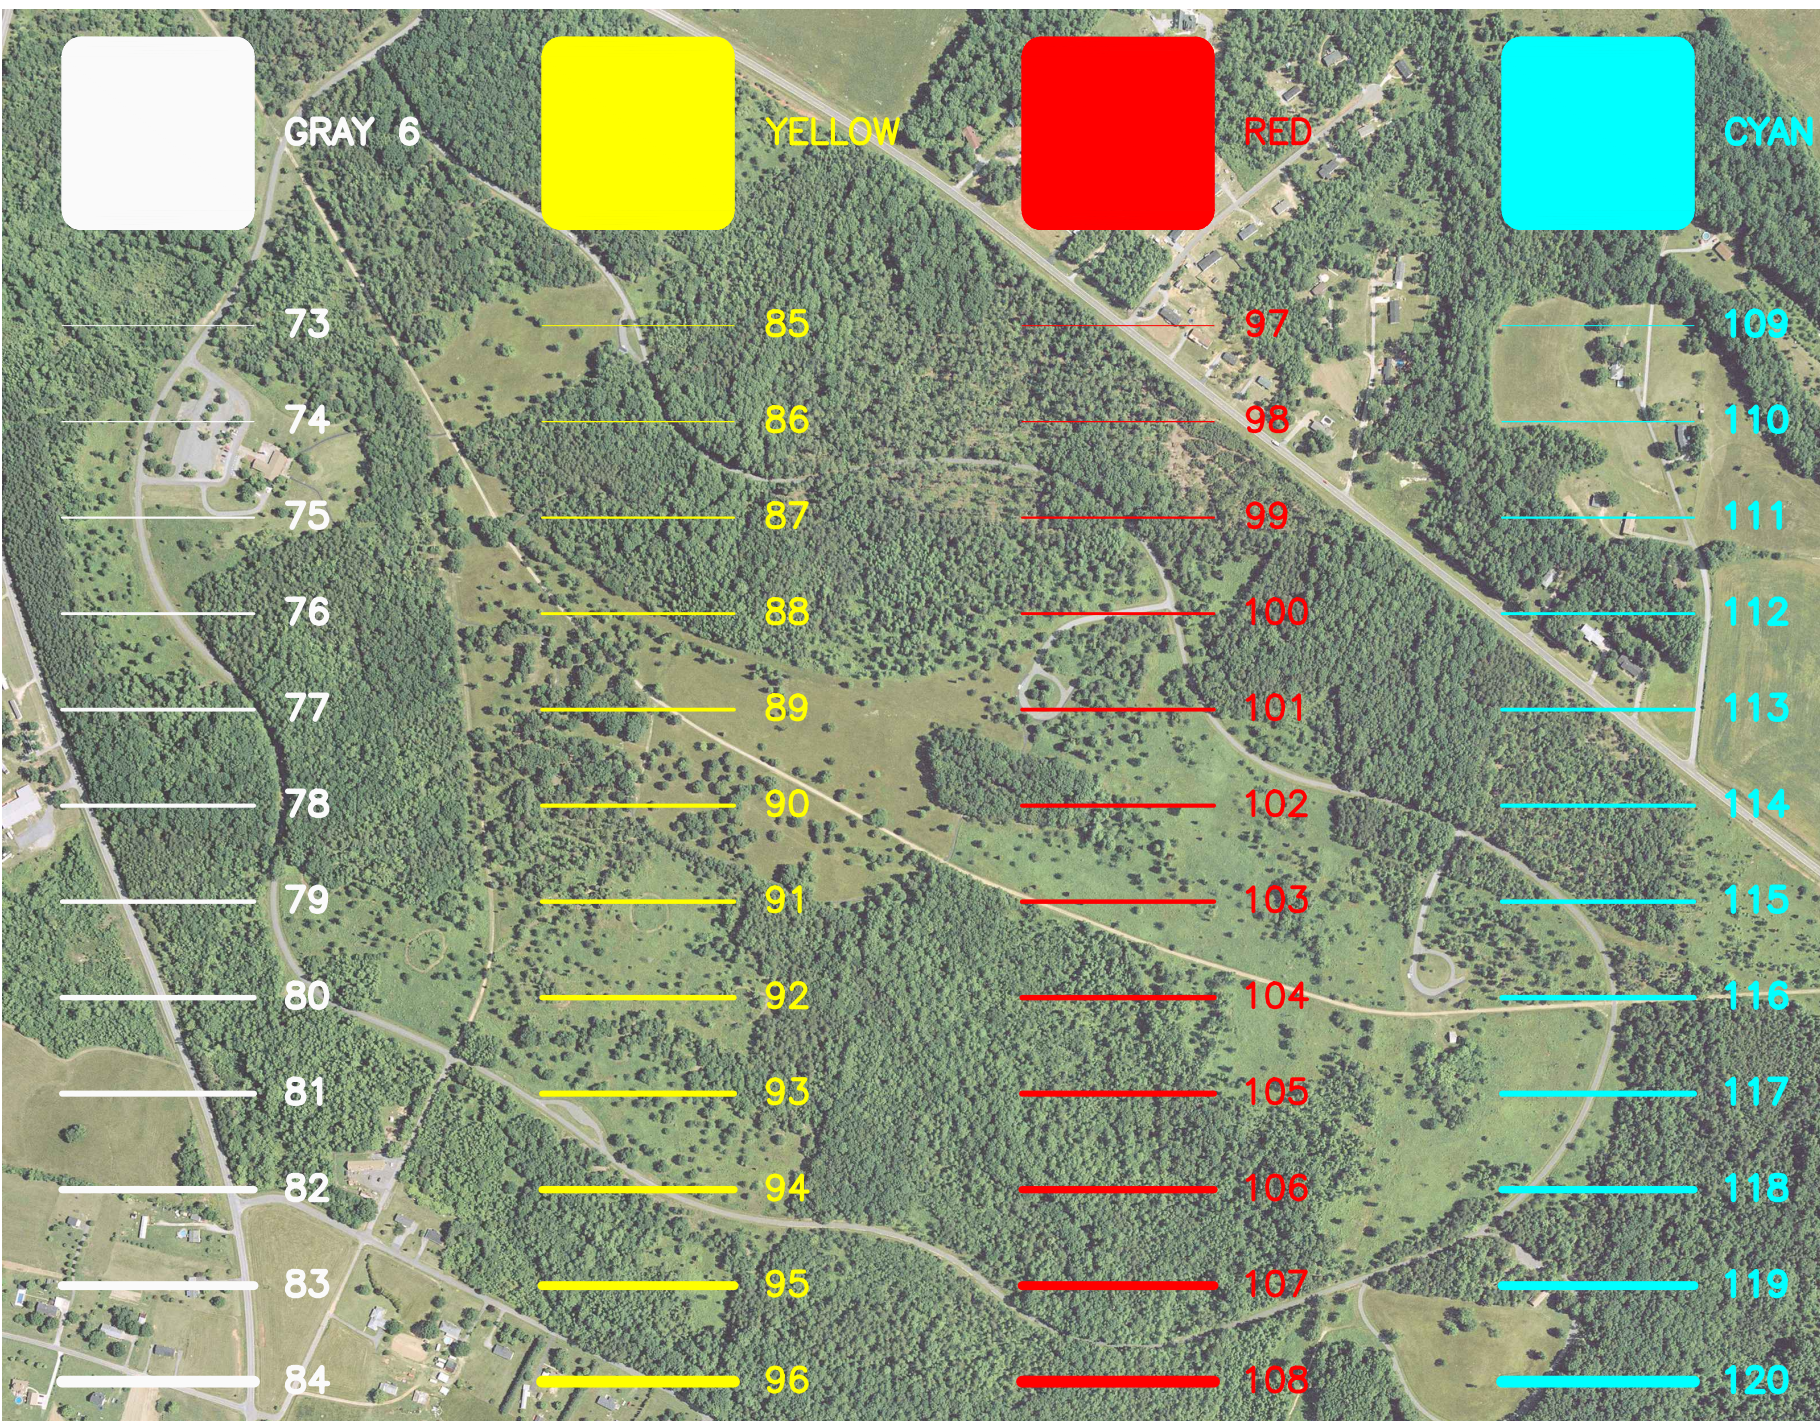


CED STANDARD LINEWEIGHTS AND SCREENING

	BLACK		GRAY 1		GRAY 2		GRAY 3		GRAY 4		GRAY 5
	1		13		25		37		49		61
	2		14		26		38		50		62
	3		15		27		39		51		63
	4		16		28		40		52		64
	5		17		29		41		53		65
	6		18		30		42		54		66
	7		19		31		43		55		67
	8		20		32		44		56		68
	9		21		33		45		57		69
	10		22		34		46		58		70
	11		23		35		47		59		71
	12		24		36		48		60		72



121–255
PER OBJECT
COLOR AND
LINEWEIGHT
[UNASSIGNED]


CED STANDARD LINETYPES

-----	HIDDEN2
-----	HIDDEN
-----	DASHED
-----	DASHDX2
-----	CENTER2
-----	CENTER
-----	DASHDOT2
-----	DASHDOT
-----	BORDER2
-----	BORDER
-----	DASH3DOT2
-----	DASH3DOT
-----	PHANTOM2
-----	PHANTOM
-----	FENCELINE1
-----	FENCELINE2
-----	DOT2
-----	DOT

CED STANDARD TEXT AND DIMENSIONS



ROMANS.SHX IS THE STANDARD FONT, AND IS DEFINED BY THE TEXT STYLE "CED ANNOTATIVE TEXT – DECIMAL" AND "CED ANNOTATIVE TEXT – ARCHITECTURAL" DEPENDING ON TEMPLATE CHOSEN. 0123456789 _-!@#%&*()<>[]{}

ROMAND.SHX IS THE TITLEBLOCK FONT, AND IS DEFINED BY THE TEXT STYLE "CED TITLEBLOCK" IN BOTH TEMPLATES. 0123456789 _-!@#%&*()<>[]{}

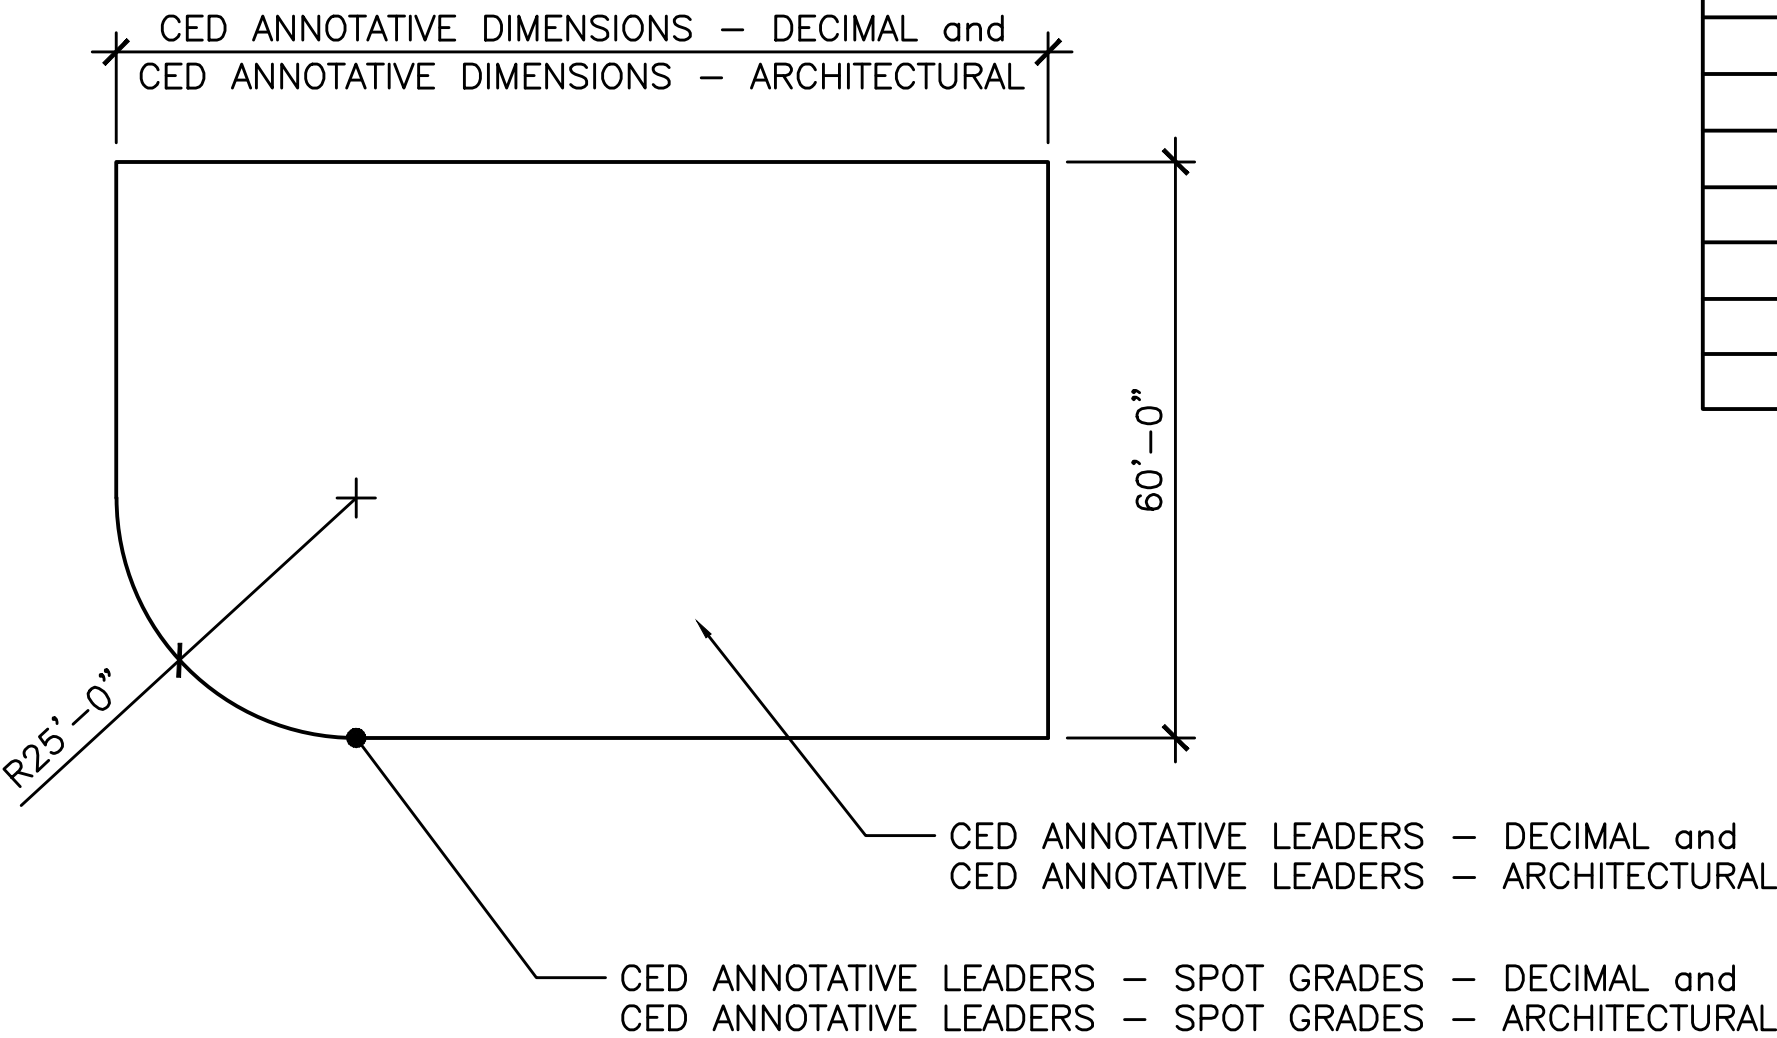

ARCHITECTURAL SCALE FACTORS	
1/256"=1'-0"	3072
1/128"=1'-0"	1536
1/64"=1'-0"	768
1/32"=1'-0"	384
1/16"=1'-0"	192
3/32"=1'-0"	128
1/8"=1'-0"	96
3/16"=1'-0"	64
1/4"=1'-0"	48
3/8"=1'-0"	32
1/2"=1'-0"	24
3/4"=1'-0"	16
1"=1'-0"	12
1 1/2"=1'-0"	8
3"=1'-0"	4
6"=1'-0"	2

CED STANDARD CALLOUTS

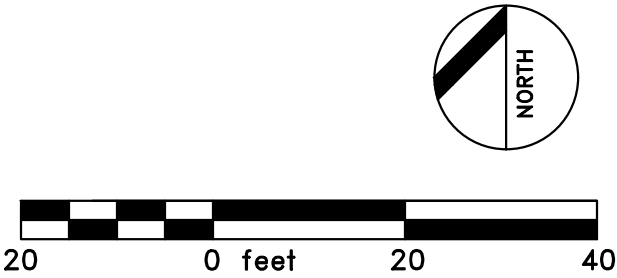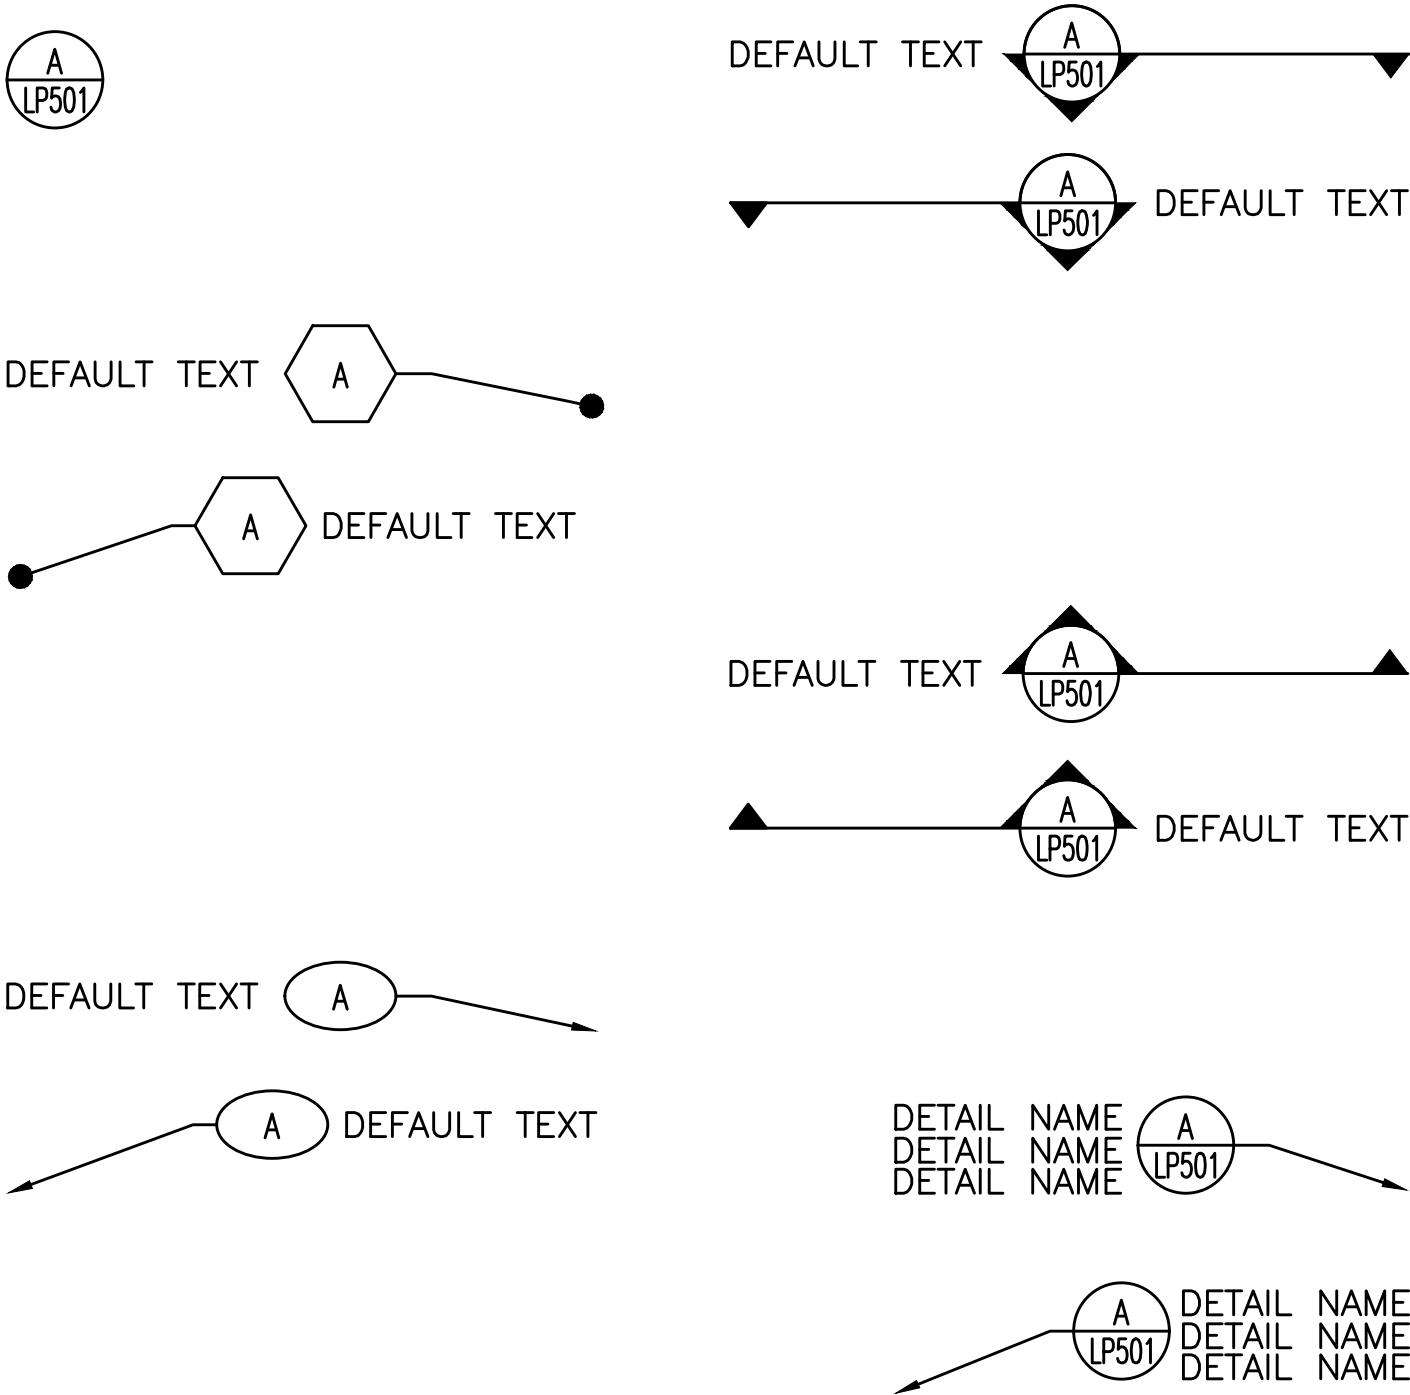

CED / UGA

COLLEGE OF ENVIRONMENT AND DESIGN
CAD STANDARDS

NO	NOTES	DATE

DRAWN: TJ
DATE: 6/24/2014
SCALE: 1"=20'

SHEET TITLE:
STANDARD LINE WEIGHTS,
LINE TYPES, TEXT STYLES,
DIMENSION STYLES, AND
GENERAL EXAMPLES

SHEET NUMBER:
1